

急傾斜地の崩壊区域調書

様式5-4 危害のおそれのある土地等の座標位置図

調査年度

2023

急傾斜地の位置

箇所番号


I-131K2114-1

箇所名

山本19

所在地

館山市山本

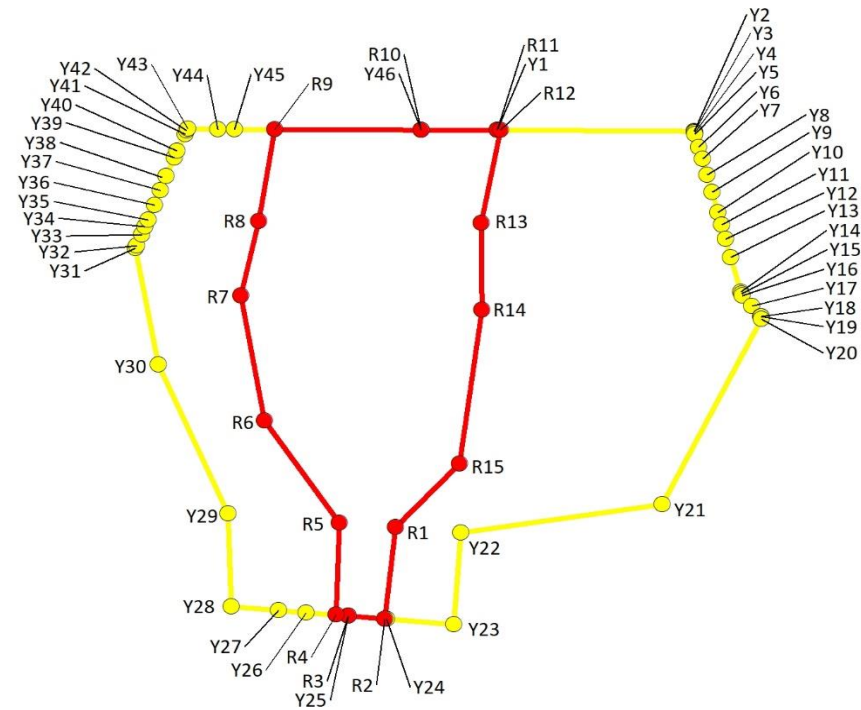

急傾斜地の崩壊区域調書

様式5-5 危害のおそれのある土地の座標一覧

調査年度	2023
------	------

急傾斜地の位置	箇所番号	I-131K2114-1	箇所名	山本19	所在地	館山市山本
---------	------	--------------	-----	------	-----	-------

危害のおそれのある区域の座標(土砂災害警戒区域)						著しい危害のおそれのある区域の座標(土砂災害特別警戒区域)					
地点記号	X(m)	Y(m)	地点記号	X(m)	Y(m)	地点記号	X(m)	Y(m)	地点記号	X(m)	Y(m)
Y1	-112356.69	5115.75	Y31	-112372.91	5067.82	R1	-112411.28	5102.27			
Y2	-112356.80	5141.77	Y32	-112372.56	5067.98	R2	-112423.86	5100.86			
Y3	-112356.92	5141.82	Y33	-112371.09	5068.65	R3	-112423.46	5096.03			
Y4	-112357.03	5141.86	Y34	-112369.99	5069.11	R4	-112423.33	5094.44			
Y5	-112357.26	5141.93	Y35	-112369.03	5069.51	R5	-112410.65	5094.79			
Y6	-112359.01	5142.42	Y36	-112366.99	5070.32	R6	-112396.64	5084.90			
Y7	-112360.68	5142.89	Y37	-112364.93	5071.14	R7	-112379.47	5081.75			
Y8	-112362.86	5143.50	Y38	-112362.98	5071.91	R8	-112369.16	5084.12			
Y9	-112365.17	5144.16	Y39	-112360.47	5072.94	R9	-112356.57	5086.25			
Y10	-112368.02	5144.95	Y40	-112359.55	5073.34	R10	-112356.65	5105.65			
Y11	-112369.70	5145.42	Y41	-112357.28	5074.37	R11	-112356.69	5115.75			
Y12	-112371.67	5145.97	Y42	-112356.78	5074.61	R12	-112356.69	5116.13			
Y13	-112374.18	5146.67	Y43	-112356.52	5074.73	R13	-112369.42	5113.62			
Y14	-112378.93	5148.00	Y44	-112356.54	5078.72	R14	-112381.39	5113.71			
Y15	-112379.22	5148.10	Y45	-112356.55	5080.91	R15	-112402.52	5110.70			
Y16	-112379.45	5148.18	Y46	-112356.65	5105.65						
Y17	-112380.89	5149.40									
Y18	-112382.32	5150.61									
Y19	-112382.33	5150.69									
Y20	-112382.62	5150.67									
Y21	-112408.17	5137.58									
Y22	-112412.01	5110.91									
Y23	-112424.62	5109.98									
Y24	-112423.89	5101.12									
Y25	-112423.46	5096.03									
Y26	-112423.00	5090.45									
Y27	-112422.69	5086.76									
Y28	-112422.17	5080.48									
Y29	-112409.41	5080.13									
Y30	-112388.96	5070.85									

平面直角座標系: 第Ⅸ系(測地成果2011)

急傾斜地の崩壊区域調書

様式5-4 危害のおそれのある土地等の座標位置図

調査年度

2023

急傾斜地の位置

箇所番号


I-131K2114-2

箇所名

山本19

所在地

館山市山本

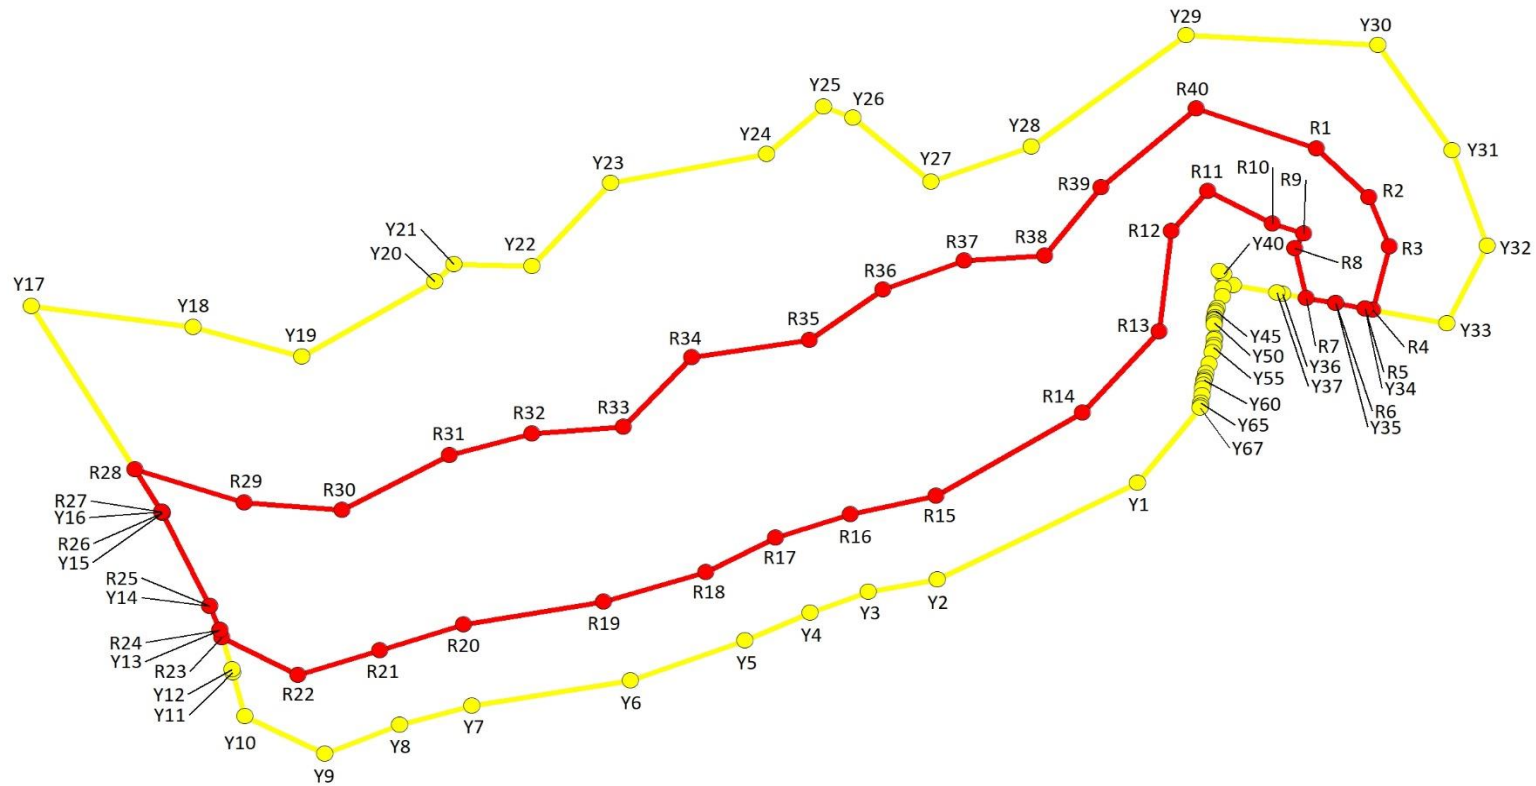

急傾斜地の崩壊区域調書

様式5-5 危害のおそれのある土地の座標一覧

調査年度	2023
------	------

急傾斜地の位置	箇所番号	I-131K2114-2	箇所名	山本19	所在地	館山市山本
---------	------	--------------	-----	------	-----	-------

危害のおそれのある区域の座標(土砂災害警戒区域)						著しい危害のおそれのある区域の座標(土砂災害特別警戒区域)					
地点記号	X(m)	Y(m)	地点記号	X(m)	Y(m)	地点記号	X(m)	Y(m)	地点記号	X(m)	Y(m)
Y1	-112364.27	5065.03	Y31	-112295.76	5127.51	R1	-112295.38	5100.66	R31	-112358.60	4928.37
Y2	-112384.23	5025.27	Y32	-112315.36	5134.48	R2	-112305.31	5111.09	R32	-112354.12	4944.81
Y3	-112386.74	5011.64	Y33	-112331.34	5126.48	R3	-112315.56	5115.09	R33	-112352.74	4962.91
Y4	-112391.08	5000.06	Y34	-112328.34	5110.29	R4	-112328.62	5111.80	R34	-112338.45	4976.52
Y5	-112396.82	4987.04	Y35	-112327.26	5104.46	R5	-112328.34	5110.29	R35	-112334.78	4999.95
Y6	-112405.04	4964.38	Y36	-112325.32	5093.93	R6	-112327.26	5104.46	R36	-112324.41	5014.47
Y7	-112410.24	4932.87	Y37	-112325.10	5092.76	R7	-112326.18	5098.63	R37	-112318.46	5030.64
Y8	-112414.23	4918.46	Y38	-112323.50	5084.10	R8	-112315.92	5096.35	R38	-112317.42	5046.68
Y9	-112420.12	4903.70	Y39	-112321.41	5081.99	R9	-112312.89	5098.05	R39	-112303.37	5057.80
Y10	-112412.47	4887.78	Y40	-112321.30	5082.25	R10	-112310.88	5091.81	R40	-112287.08	5076.78
Y11	-112403.41	4885.38	Y41	-112320.59	5081.26	R11	-112304.06	5079.05			
Y12	-112402.81	4885.20	Y42	-112324.20	5082.08	R12	-112312.37	5071.86			
Y13	-112394.71	4882.77	Y43	-112325.81	5081.95	R13	-112333.02	5069.41			
Y14	-112389.66	4880.77	Y44	-112328.18	5080.94	R14	-112349.81	5054.18			
Y15	-112370.57	4871.41	Y45	-112328.89	5080.67	R15	-112367.00	5025.02			
Y16	-112370.32	4871.29	Y46	-112329.27	5080.58	R16	-112370.76	5008.03			
Y17	-112327.87	4845.41	Y47	-112330.11	5080.39	R17	-112375.61	4993.14			
Y18	-112332.10	4877.47	Y48	-112330.53	5080.35	R18	-112382.70	4979.30			
Y19	-112338.21	4899.01	Y49	-112330.80	5080.31	R19	-112388.85	4959.06			
Y20	-112322.72	4925.49	Y50	-112331.28	5080.31	R20	-112393.54	4931.22			
Y21	-112319.19	4929.24	Y51	-112331.62	5080.30	R21	-112398.81	4914.52			
Y22	-112319.58	4944.75	Y52	-112334.41	5080.39	R22	-112403.96	4898.25			
Y23	-112302.49	4960.44	Y53	-112334.70	5080.36	R23	-112396.21	4883.22			
Y24	-112296.47	4991.35	Y54	-112335.82	5080.26	R24	-112394.71	4882.77			
Y25	-112286.75	5002.76	Y55	-112336.37	5080.17	R25	-112389.66	4880.77			
Y26	-112288.99	5008.52	Y56	-112337.35	5079.95	R26	-112370.57	4871.41			
Y27	-112302.15	5024.03	Y57	-112339.76	5079.26	R27	-112370.32	4871.29			
Y28	-112294.88	5043.93	Y58	-112341.64	5078.70	R28	-112361.54	4865.93			
Y29	-112272.01	5074.76	Y59	-112342.54	5078.47	R29	-112368.34	4887.64			
Y30	-112273.99	5112.87	Y60	-112343.10	5078.33	R30	-112369.84	4907.10			

平面直角座標系: 第Ⅸ系(測地成果2011)

急傾斜地の崩壊区域調書

様式5-5 危害のおそれのある土地の座標一覧

調査年度	2023
------	------

急傾斜地の位置	箇所番号	I-131K2114-2	箇所名	山本19	所在地	館山市山本
---------	------	--------------	-----	------	-----	-------

[illegible]

平面直角座標系:第Ⅸ系(測地成果2011)

急傾斜地の崩壊区域調書

様式5-4 危害のおそれのある土地等の座標位置図

調査年度

2023

急傾斜地の位置

箇所番号


I-131K2114-3

箇所名

山本19

所在地

館山市山本

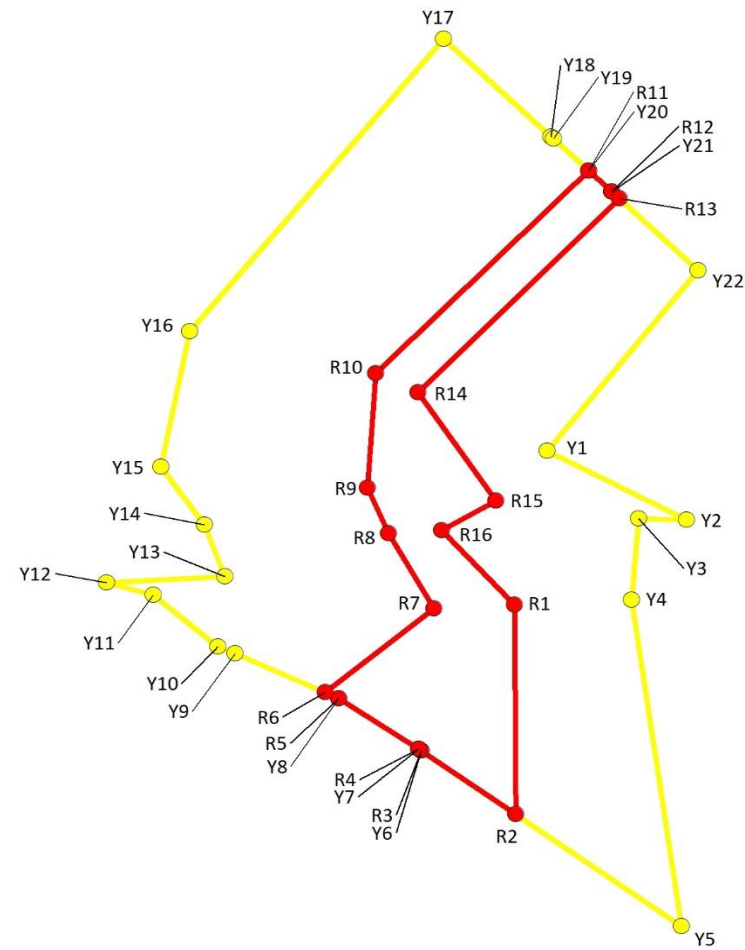

1:500

0 10 20 m

急傾斜地の崩壊区域調書

様式5-5 危害のおそれのある土地の座標一覧

調査年度	2023
------	------

急傾斜地の位置	箇所番号	I-131K2114-3	箇所名	山本19	所在地	館山市山本
---------	------	--------------	-----	------	-----	-------

[illegible]

平面直角座標系:第Ⅸ系(測地成果2011)