

急傾斜地の崩壊区域調書

様式5-4 危害のおそれのある土地等の座標位置図

調査年度

2024

急傾斜地の位置

箇所番号


I-132K2287-2

箇所名

天津27

所在地

鴨川市天津

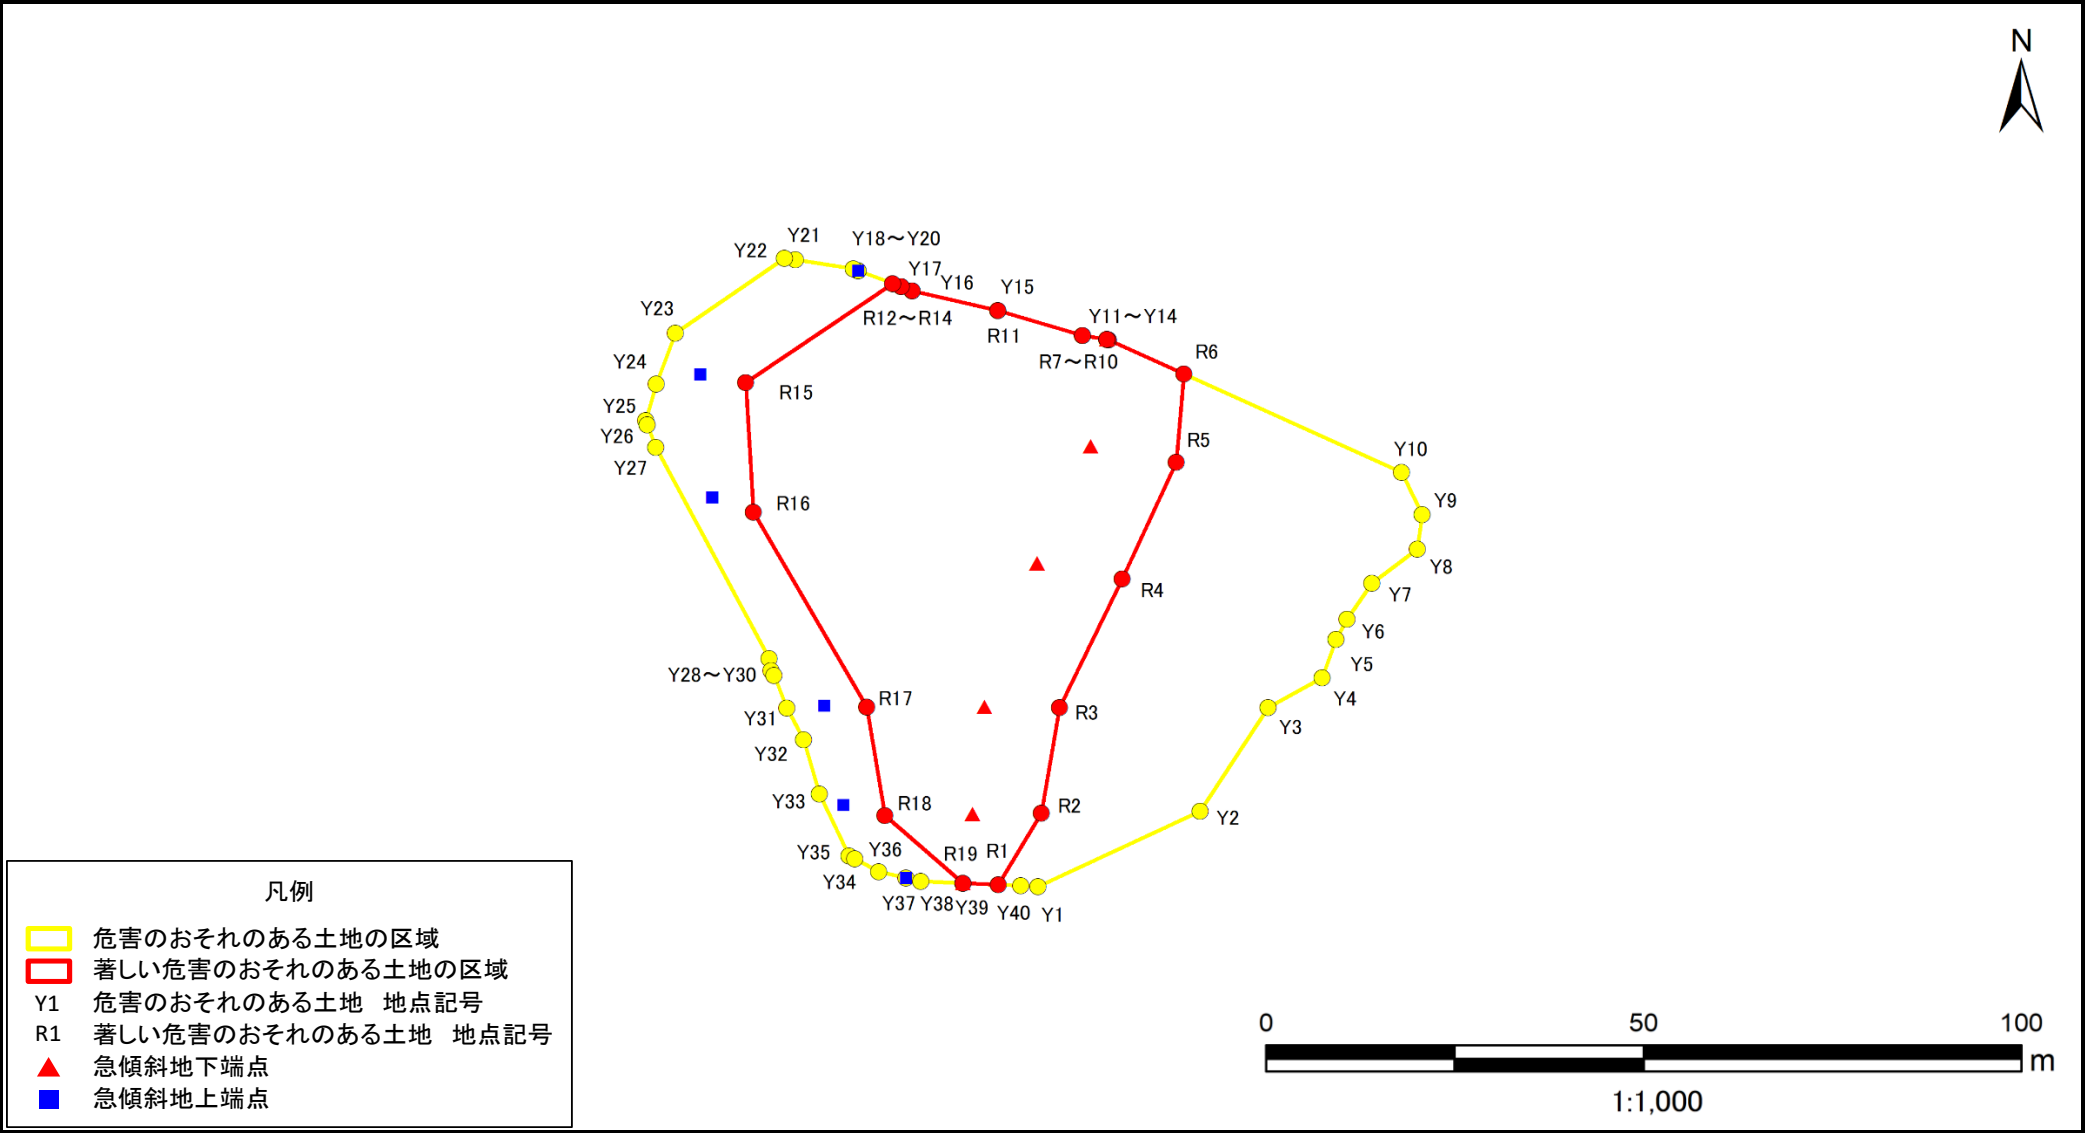

急傾斜地の崩壊区域調書

様式5-5 危害のおそれのある土地の座標一覧

調査年度	2024
------	------

急傾斜地の位置	箇所番号	I-132K2287-2	箇所名	天津27	所在地	鶴川市天津
---------	------	--------------	-----	------	-----	-------

危害のおそれのある区域の座標						著しい危害のおそれのある区域の座標					
地点記号	X(m)	Y(m)	地点記号	X(m)	Y(m)	地点記号	X(m)	Y(m)	地点記号	X(m)	Y(m)
Y1	-97770.91	28839.14	Y31	-97747.28	28805.81	R1	-97770.68	28833.88			
Y2	-97760.95	28860.64	Y32	-97751.48	28808.01	R2	-97761.23	28839.59			
Y3	-97747.27	28869.70	Y33	-97758.66	28810.11	R3	-97747.22	28841.96			
Y4	-97743.32	28876.85	Y34	-97766.85	28814.03	R4	-97730.20	28850.32			
Y5	-97738.20	28878.73	Y35	-97767.27	28814.79	R5	-97714.80	28857.47			
Y6	-97735.55	28880.19	Y36	-97768.99	28817.97	R6	-97703.10	28858.54			
Y7	-97730.79	28883.50	Y37	-97769.81	28821.60	R7	-97698.57	28848.47			
Y8	-97726.29	28889.51	Y38	-97770.25	28823.54	R8	-97698.54	28848.30			
Y9	-97721.67	28890.14	Y39	-97770.48	28829.15	R9	-97698.54	28848.30			
Y10	-97716.10	28887.38	Y40	-97770.81	28836.85	R10	-97698.04	28845.03			
Y11	-97698.57	28848.47				R11	-97694.73	28833.78			
Y12	-97698.54	28848.30				R12	-97692.08	28822.40			
Y13	-97698.54	28848.30				R13	-97691.55	28820.95			
Y14	-97698.04	28845.03				R14	-97691.12	28819.80			
Y15	-97694.73	28833.78				R15	-97704.26	28800.31			
Y16	-97692.08	28822.40				R16	-97721.37	28801.31			
Y17	-97691.55	28820.95				R17	-97747.17	28816.37			
Y18	-97689.43	28815.28				R18	-97761.50	28818.80			
Y19	-97689.42	28815.27				R19	-97770.48	28829.15			
Y20	-97689.17	28814.60									
Y21	-97687.98	28806.93									
Y22	-97687.75	28805.44									
Y23	-97697.69	28790.95									
Y24	-97704.43	28788.47									
Y25	-97709.22	28787.06									
Y26	-97709.82	28787.21									
Y27	-97712.82	28788.35									
Y28	-97740.78	28803.43									
Y29	-97742.37	28803.70									
Y30	-97743.01	28804.08									

平面直角座標系：第Ⅸ区系(測地成果2011)

急傾斜地の崩壊区域調書

様式5-4 危害のおそれのある土地等の座標位置図

調査年度

2024

急傾斜地の位置

箇所番号



I-132K2287-3

箇所名

天津27

所在地

鵜川市天津

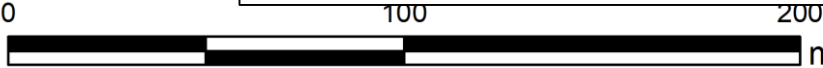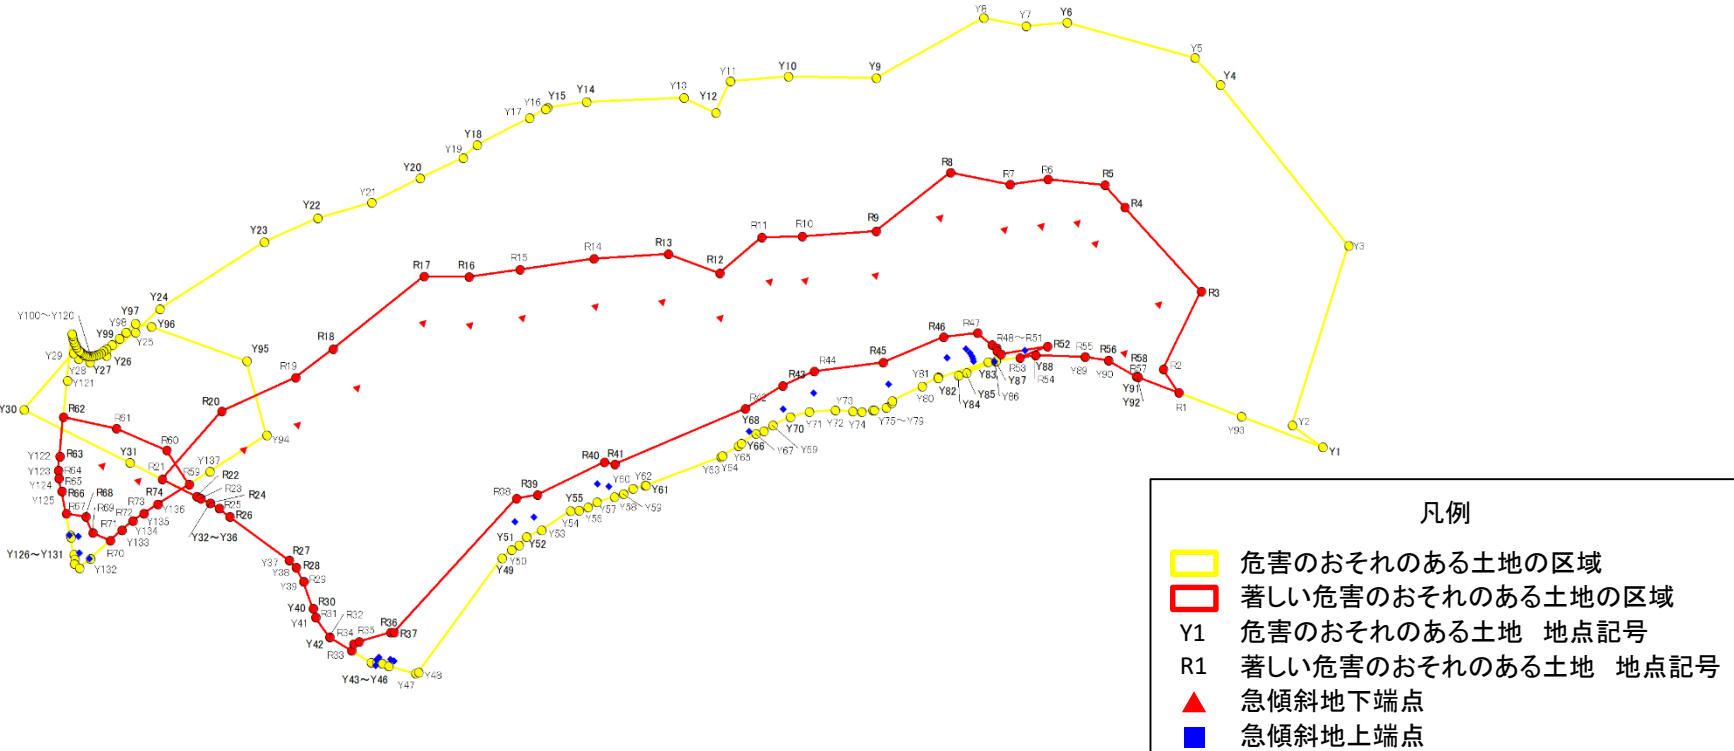

1:2,000

n

50

急傾斜地の崩壊区域調書

様式5-5 危害のおそれのある土地の座標一覧

調査年度	2024
所在地	鶴川市天津

急傾斜地の位置	箇所番号	I-132K2287-3		箇所名	天津27			所在地	鶴川市天津		
危害のおそれのある区域の座標						著しい危害のおそれのある区域の座標					
地点記号	X(m)	Y(m)	地点記号	X(m)	Y(m)	地点記号	X(m)	Y(m)	地点記号	X(m)	Y(m)
Y1	-97574.87	29059.82	Y31	-97792.09	28847.97	R1	-97591.26	29024.50	R31	-97785.38	28908.24
Y2	-97576.55	29050.50	Y32	-97785.85	28865.85	R2	-97589.97	29017.65	R32	-97786.33	28914.11
Y3	-97535.31	29029.58	Y33	-97785.44	28867.00	R3	-97569.62	29011.04	R33	-97784.63	28920.44
Y4	-97530.49	28978.65	Y34	-97784.58	28869.42	R4	-97568.91	28982.69	R34	-97783.09	28919.60
Y5	-97530.42	28969.39	Y35	-97783.87	28872.04	R5	-97568.64	28975.29	R35	-97781.82	28920.25
Y6	-97547.41	28940.34	Y36	-97783.31	28875.30	R6	-97577.91	28964.05	R36	-97774.52	28924.24
Y7	-97555.27	28933.59	Y37	-97780.22	28893.55	R7	-97585.56	28958.10	R37	-97773.92	28924.86
Y8	-97561.49	28924.58	Y38	-97780.22	28896.09	R8	-97594.18	28945.32	R38	-97728.75	28923.69
Y9	-97591.33	28915.63	Y39	-97781.25	28899.82	R9	-97617.75	28942.21	R39	-97724.23	28926.85
Y10	-97606.83	28899.60	Y40	-97784.26	28906.17	R10	-97631.95	28929.72	R40	-97706.64	28933.21
Y11	-97618.08	28889.93	Y41	-97785.38	28908.24	R11	-97639.36	28922.60	R41	-97705.10	28935.50
Y12	-97626.16	28892.79	Y42	-97786.33	28914.11	R12	-97653.10	28921.27	R42	-97672.07	28949.30
Y13	-97629.26	28884.49	Y43	-97783.16	28925.94	R13	-97659.07	28908.66	R43	-97661.37	28952.12
Y14	-97647.48	28867.58	Y44	-97782.19	28926.90	R14	-97673.22	28896.11	R44	-97653.19	28955.26
Y15	-97655.46	28861.64	Y45	-97781.43	28928.16	R15	-97688.51	28884.72	R45	-97639.14	28966.11
Y16	-97656.10	28861.52	Y46	-97780.68	28929.80	R16	-97698.92	28876.84	R46	-97623.98	28972.58
Y17	-97660.45	28860.20	Y47	-97777.12	28935.86	R17	-97706.87	28868.64	R47	-97617.11	28978.04
Y18	-97674.66	28855.41	Y48	-97776.35	28936.24	R18	-97735.76	28864.82	R48	-97616.59	28982.57
Y19	-97679.39	28855.25	Y49	-97741.66	28931.39	R19	-97747.48	28863.08	R49	-97616.37	28983.99
Y20	-97690.57	28850.92	Y50	-97738.41	28931.71	R20	-97766.60	28855.62	R50	-97616.79	28984.64
Y21	-97703.58	28846.43	Y51	-97736.32	28932.18	R21	-97789.06	28856.65	R51	-97616.59	28985.80
Y22	-97715.95	28839.41	Y52	-97733.56	28932.10	R22	-97785.85	28865.85	R52	-97606.85	28992.86
Y23	-97729.65	28833.92	Y53	-97729.68	28933.66	R23	-97785.44	28867.00	R53	-97613.80	28989.85
Y24	-97760.07	28826.85	Y54	-97721.09	28935.58	R24	-97784.58	28869.42	R54	-97610.61	28992.23
Y25	-97768.47	28826.38	Y55	-97719.58	28936.99	R25	-97783.87	28872.04	R55	-97601.95	29001.39
Y26	-97777.73	28825.26	Y56	-97717.38	28938.02	R26	-97783.31	28875.30	R56	-97598.32	29006.32
Y27	-97781.84	28823.47	Y57	-97714.90	28938.81	R27	-97780.22	28893.55	R57	-97596.11	29014.04
Y28	-97783.29	28820.83	Y58	-97710.80	28941.10	R28	-97780.22	28896.09	R58	-97595.91	29014.47
Y29	-97783.19	28818.87	Y59	-97708.64	28942.11	R29	-97781.25	28899.82			
Y30	-97801.92	28819.79	Y60	-97706.03	28942.99	R30	-97784.26	28906.17	R59	-97785.03	28862.44

平面直角座標系：第Ⅸ区系(測地成果2011)

急傾斜地の崩壊区域調書

様式5-5 危害のおそれのある土地の座標一覧

調査年度	2024
所在地	鶴川市天津

急傾斜地の位置	箇所番号	I-132K2287-3	箇所名	天津27		所在地	鴨川市天津				
危害のおそれのある区域の座標						著しい危害のおそれのある区域の座標					
地点記号	X(m)	Y(m)	地点記号	X(m)	Y(m)	地点記号	X(m)	Y(m)	地点記号	X(m)	Y(m)
Y61	-97703.31	28944.57	Y91	-97596.11	29014.04	R60	-97783.23	28852.41			
Y62	-97703.15	28944.68	Y92	-97595.91	29014.47	R61	-97788.58	28839.62			
Y63	-97684.81	28953.25	Y93	-97584.14	29039.83	R62	-97796.02	28828.16			
Y64	-97684.27	28953.39				R63	-97803.56	28834.29			
Y65	-97679.68	28954.51	Y94	-97762.64	28867.76	R64	-97806.22	28836.45			
Y66	-97678.76	28954.58	Y95	-97753.38	28851.33	R65	-97807.49	28837.92			
Y67	-97674.41	28955.53	Y96	-97764.70	28828.30	R66	-97809.23	28840.74			
Y68	-97672.53	28956.44	Y97	-97766.94	28824.87	R67	-97812.27	28845.35			
Y69	-97670.00	28957.16	Y98	-97770.15	28824.73	R68	-97809.25	28849.43			
Y70	-97665.39	28958.85	Y99	-97772.41	28824.59	R69	-97810.86	28853.47			
Y71	-97661.09	28961.38	Y100	-97774.87	28824.37	R70	-97809.03	28857.97			
Y72	-97656.13	28965.77	Y101	-97776.54	28824.15	R71	-97805.15	28858.28			
Y73	-97653.15	28969.01	Y102	-97777.48	28823.96	R72	-97801.58	28858.61			
Y74	-97651.63	28970.81	Y103	-97778.27	28823.75	R73	-97798.33	28859.27			
Y75	-97649.37	28972.56	Y104	-97778.92	28823.53	R74	-97794.16	28860.26			
Y76	-97649.09	28972.75	Y105	-97779.53	28823.26						
Y77	-97646.56	28974.46	Y106	-97780.08	28822.95						
Y78	-97644.76	28974.66	Y107	-97780.53	28822.60						
Y79	-97644.29	28974.38	Y108	-97780.91	28822.22						
Y80	-97636.38	28977.22	Y109	-97781.25	28821.76						
Y81	-97631.83	28978.47	Y110	-97781.50	28821.27						
Y82	-97631.96	28978.70	Y111	-97781.67	28820.76						
Y83	-97620.21	28984.88	Y112	-97781.77	28820.24						
Y84	-97627.95	28981.97	Y113	-97781.81	28819.74						
Y85	-97626.02	28982.96	Y114	-97781.80	28819.41						
Y86	-97618.84	28986.10	Y115	-97781.66	28818.44						
Y87	-97618.71	28986.16	Y116	-97781.48	28817.80						
Y88	-97610.61	28992.23	Y117	-97781.23	28817.15						
Y89	-97601.95	29001.39	Y118	-97780.88	28816.43						
Y90	-97598.32	29006.32	Y119	-97780.48	28815.72						

平面直角座標系:第Ⅸ系(測地成果2011)

平面直角座標系：第Ⅸ区系(測地成果2011)

急傾斜地の崩壊区域調書

様式5-5 危害のおそれのある土地の座標一覧

調査年度	2024
------	------

急傾斜地の位置	箇所番号	I-132K2287-3	箇所名	天津27	所在地	鴨川市天津
---------	------	--------------	-----	------	-----	-------

[illegible]

平面直角座標系:第Ⅸ系(測地成果2011)