

急傾斜地の崩壊区域調書

様式5-4 危害のおそれのある土地等の座標位置図

調査年度

2023

急傾斜地の位置

箇所番号


II-131K2286-1

箇所名

西長田19

所在地

館山市西長田

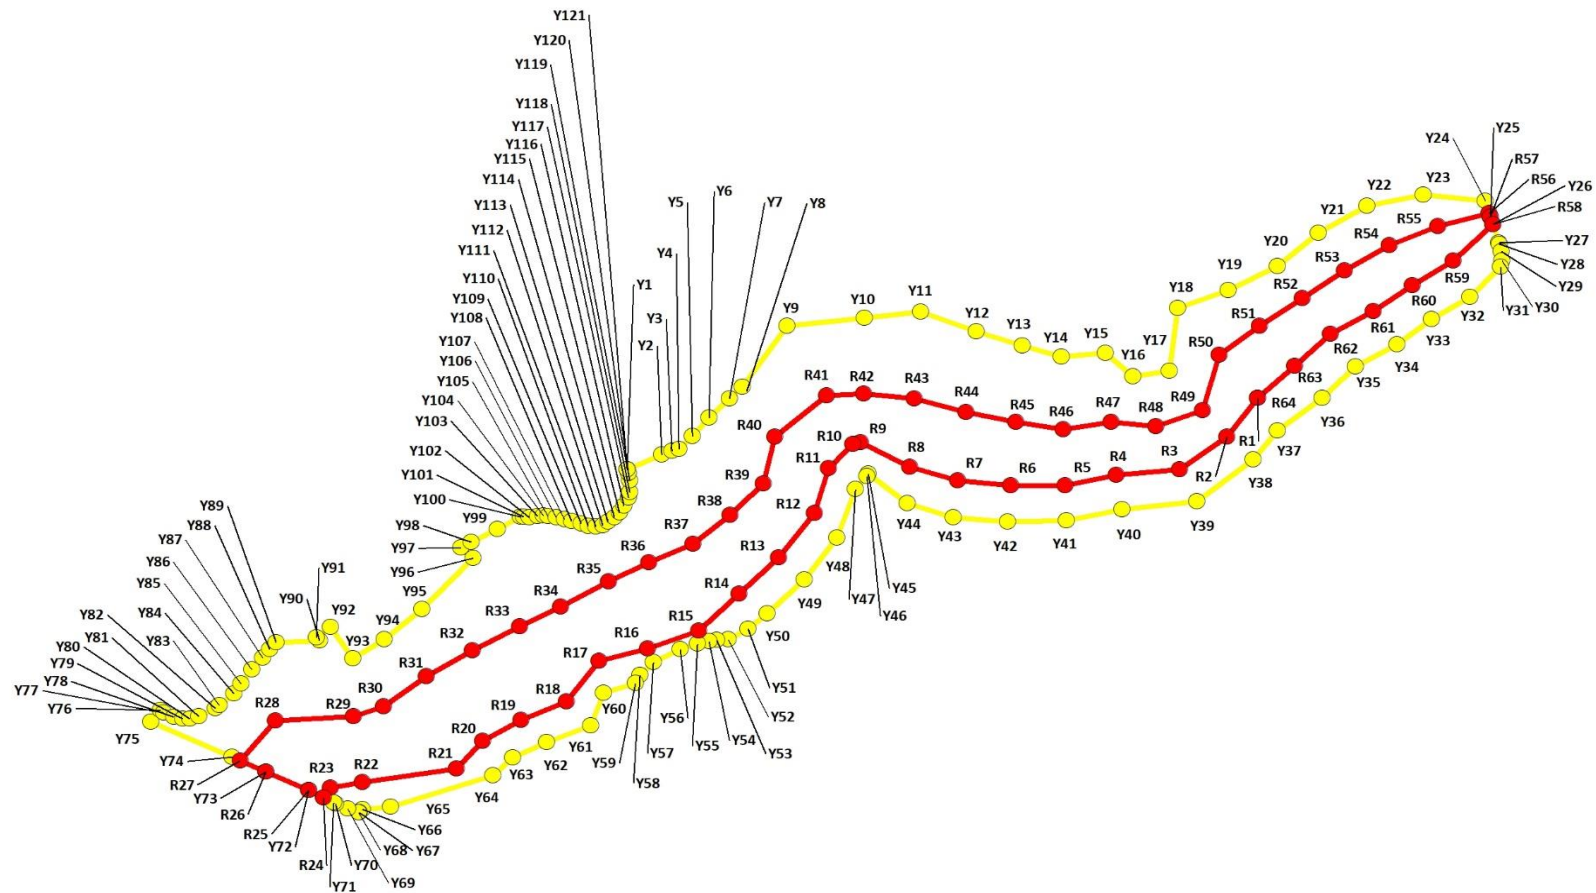

1:3,000

0 75 150 m

急傾斜地の崩壊区域調書

様式5-5 危害のおそれのある土地の座標一覧

調査年度	2023
------	------

急傾斜地の位置	箇所番号	II-131K2286-1	箇所名	西長田19	所在地	館山市西長田
---------	------	---------------	-----	-------	-----	--------

危害のおそれのある区域の座標(土砂災害警戒区域)						著しい危害のおそれのある区域の座標(土砂災害特別警戒区域)					
地点記号	X(m)	Y(m)	地点記号	X(m)	Y(m)	地点記号	X(m)	Y(m)	地点記号	X(m)	Y(m)
Y1	-116522.79	3524.11	Y31	-116439.14	3871.24	R1	-116493.40	3774.55	R30	-116608.07	3444.50
Y2	-116516.60	3537.78	Y32	-116451.58	3859.02	R2	-116509.33	3762.50	R31	-116597.53	3462.64
Y3	-116515.13	3542.06	Y33	-116460.73	3843.78	R3	-116522.65	3743.65	R32	-116587.42	3481.59
Y4	-116514.47	3544.84	Y34	-116471.27	3829.99	R4	-116525.00	3718.43	R33	-116579.29	3497.87
Y5	-116509.04	3550.13	Y35	-116480.34	3813.49	R5	-116529.27	3698.26	R34	-116569.09	3516.91
Y6	-116501.37	3556.74	Y36	-116493.20	3800.29	R6	-116529.41	3676.57	R35	-116561.13	3532.75
Y7	-116493.57	3564.81	Y37	-116506.76	3782.39	R7	-116527.33	3655.53	R36	-116553.51	3550.28
Y8	-116488.67	3569.84	Y38	-116518.68	3772.75	R8	-116521.87	3636.44	R37	-116541.49	3564.97
Y9	-116463.62	3587.70	Y39	-116536.06	3750.46	R9	-116511.59	3616.81	R38	-116528.61	3578.32
Y10	-116460.24	3618.40	Y40	-116539.29	3720.75	R10	-116512.47	3613.87	R39	-116509.25	3582.79
Y11	-116457.70	3640.72	Y41	-116543.80	3698.73	R11	-116522.29	3604.29	R40	-116492.20	3603.48
Y12	-116465.98	3662.75	Y42	-116544.46	3675.39	R12	-116540.80	3598.62	R41	-116491.54	3618.09
Y13	-116471.64	3681.11	Y43	-116542.55	3653.74	R13	-116559.00	3584.32	R42	-116493.45	3638.33
Y14	-116476.17	3696.56	Y44	-116536.86	3635.44	R14	-116574.04	3568.76	R43	-116499.23	3658.83
Y15	-116474.66	3714.18	Y45	-116524.58	3619.97	R15	-116589.27	3552.62	R44	-116503.25	3678.63
Y16	-116484.48	3725.07	Y46	-116525.49	3619.55	R16	-116596.65	3532.34	R45	-116506.32	3697.52
Y17	-116482.16	3739.68	Y47	-116530.99	3614.85	R17	-116601.88	3513.01	R46	-116503.28	3716.54
Y18	-116456.18	3742.90	Y48	-116550.85	3607.59	R18	-116618.44	3500.06	R47	-116505.07	3734.25
Y19	-116448.85	3763.04	Y49	-116568.19	3594.48	R19	-116626.22	3481.89	R48	-116498.46	3752.83
Y20	-116438.82	3782.52	Y50	-116582.32	3579.71	R20	-116634.70	3466.84	R49	-116475.50	3759.33
Y21	-116425.31	3798.87	Y51	-116588.68	3572.14	R21	-116646.27	3456.30	R50	-116463.59	3775.42
Y22	-116414.16	3818.04	Y52	-116592.75	3564.25	R22	-116651.71	3419.03	R51	-116452.08	3792.41
Y23	-116409.48	3840.47	Y53	-116593.25	3559.75	R23	-116654.00	3406.29	R52	-116440.71	3809.29
Y24	-116412.13	3865.03	Y54	-116593.63	3556.78	R24	-116658.15	3403.48	R53	-116430.29	3826.96
Y25	-116418.67	3867.11	Y55	-116594.73	3552.12	R25	-116655.19	3397.64	R54	-116422.49	3846.20
Y26	-116421.66	3868.06	Y56	-116596.85	3545.31	R26	-116647.46	3380.56	R55	-116417.21	3866.64
Y27	-116429.28	3870.48	Y57	-116602.22	3534.65	R27	-116642.94	3370.56	R56	-116418.67	3867.11
Y28	-116429.91	3870.68	Y58	-116607.52	3529.32	R28	-116626.44	3384.37	R57	-116421.66	3868.06
Y29	-116432.83	3871.34	Y59	-116610.83	3527.57	R29	-116624.71	3415.49	R58	-116436.74	3852.48
Y30	-116436.53	3871.61	Y60	-116615.09	3514.81	R30	-116620.46	3427.31	R59	-116446.83	3836.09

平面直角座標系: 第IX系(測地成果2011)

急傾斜地の崩壊区域調書

様式5-5 危害のおそれのある土地の座標一覧

様式5-5 危害のおそれのある土地の座標一覧							調査年度		2023				
急傾斜地の位置		箇所番号		II-131K2286-1		箇所名		西長田19		所在地		館山市西長田	
危害のおそれのある区域の座標(土砂災害警戒区域)						著しい危害のおそれのある区域の座標(土砂災害特別警戒区域)							
地点記号	X(m)	Y(m)	地点記号	X(m)	Y(m)	地点記号	X(m)	Y(m)	地点記号	X(m)	Y(m)		
Y61	-116628.35	3509.73	Y91	-116592.05	3400.83	R61	-116457.52	3820.68					
Y62	-116635.34	3492.24	Y92	-116587.84	3406.22	R62	-116466.93	3803.49					
Y63	-116641.57	3478.60	Y93	-116600.82	3415.14	R63	-116480.12	3789.31					
Y64	-116649.09	3470.86	Y94	-116593.00	3427.59	R64	-116493.40	3774.55					
Y65	-116662.00	3430.15	Y95	-116580.50	3442.68								
Y66	-116662.95	3419.12	Y96	-116559.29	3463.02								
Y67	-116664.24	3417.74	Y97	-116554.99	3458.18								
Y68	-116664.18	3417.48	Y98	-116552.76	3462.29								
Y69	-116662.73	3413.25	Y99	-116547.34	3472.71								
Y70	-116660.60	3408.44	Y100	-116542.24	3481.77								
Y71	-116660.21	3407.56	Y101	-116542.42	3483.14								
Y72	-116655.19	3397.64	Y102	-116542.52	3485.42								
Y73	-116647.46	3380.56	Y103	-116542.02	3488.50								
Y74	-116641.43	3367.21	Y104	-116541.75	3490.78								
Y75	-116626.86	3335.00	Y105	-116542.02	3492.73								
Y76	-116622.15	3338.84	Y106	-116542.58	3496.11								
Y77	-116623.16	3340.13	Y107	-116543.44	3499.31								
Y78	-116624.91	3344.10	Y108	-116544.14	3502.16								
Y79	-116625.62	3347.75	Y109	-116545.19	3505.80								
Y80	-116625.70	3350.45	Y110	-116546.12	3508.74								
Y81	-116624.75	3353.87	Y111	-116546.48	3511.72								
Y82	-116621.34	3360.69	Y112	-116545.82	3514.53								
Y83	-116620.17	3362.23	Y113	-116544.33	3516.68								
Y84	-116615.20	3368.00	Y114	-116542.55	3518.99								
Y85	-116611.12	3370.85	Y115	-116540.60	3521.01								
Y86	-116605.35	3375.14	Y116	-116537.79	3523.03								
Y87	-116600.38	3379.43	Y117	-116534.38	3524.75								
Y88	-116596.89	3382.23	Y118	-116532.10	3525.14								
Y89	-116594.15	3384.66	Y119	-116527.40	3525.21								
Y90	-116593.32	3402.02	Y120	-116524.29	3524.75								

平面直角座標系:第Ⅸ系(測地成果2011)

平面直角座標系: 第Ⅸ区(測地成果2011)

急傾斜地の崩壊区域調書

様式5-5 危害のおそれのある土地の座標一覧

調査年度	2023
------	------

急傾斜地の位置	箇所番号	II-131K2286-1	箇所名	西長田19	所在地	館山市西長田
---------	------	---------------	-----	-------	-----	--------

[illegible]

平面直角座標系:第Ⅸ系(測地成果2011)

急傾斜地の崩壊区域調書

様式5-4 危害のおそれのある土地等の座標位置図

調査年度

2023

急傾斜地の位置

箇所番号


II-131K2286-2

箇所名

西長田19

所在地

館山市西長田

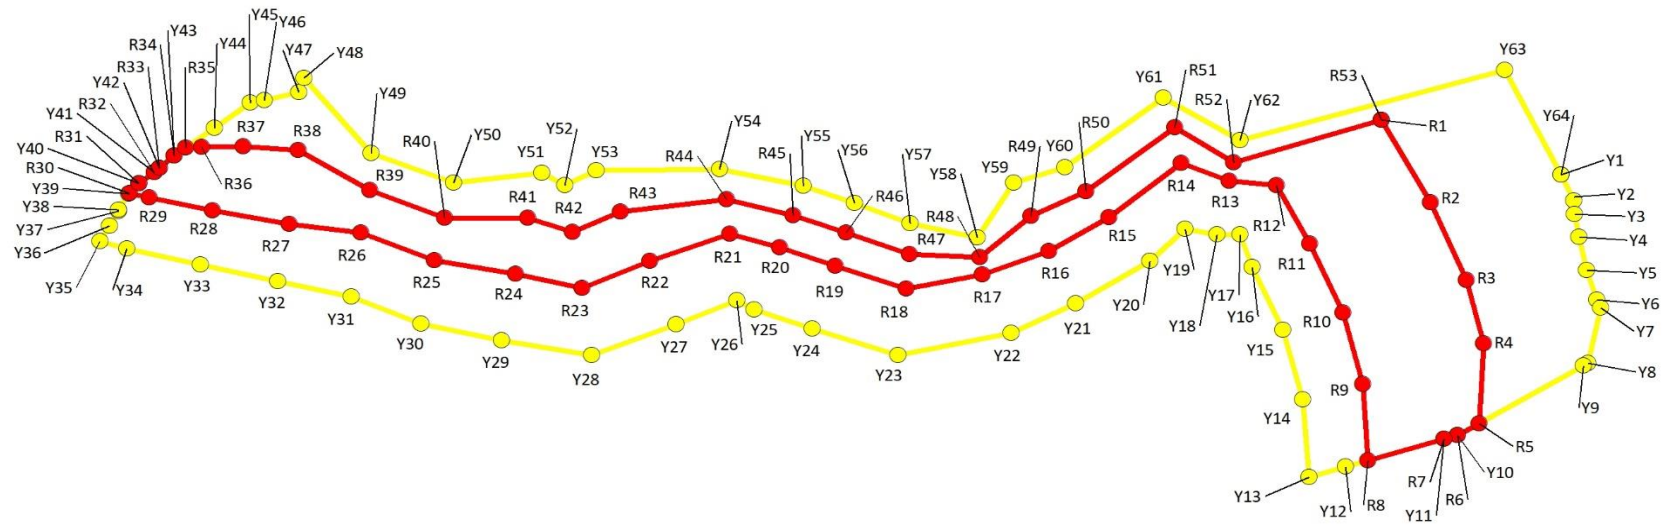

急傾斜地の崩壊区域調書

様式5-5 危害のおそれのある土地の座標一覧

調査年度	2023
------	------

急傾斜地の位置	箇所番号	II-131K2286-2	箇所名	西長田19	所在地	館山市西長田
---------	------	---------------	-----	-------	-----	--------

危害のおそれのある区域の座標(土砂災害警戒区域)						著しい危害のおそれのある区域の座標(土砂災害特別警戒区域)					
地点記号	X(m)	Y(m)	地点記号	X(m)	Y(m)	地点記号	X(m)	Y(m)	地点記号	X(m)	Y(m)
Y1	-116330.77	3948.12	Y31	-116364.29	3627.62	R1	-116315.72	3900.42	R30	-116333.20	3571.44
Y2	-116337.91	3951.39	Y32	-116360.15	3608.19	R2	-116338.51	3913.43	R31	-116330.24	3575.46
Y3	-116341.65	3951.64	Y33	-116355.59	3587.66	R3	-116359.79	3922.95	R32	-116329.01	3576.86
Y4	-116348.00	3952.84	Y34	-116351.13	3568.15	R4	-116377.22	3927.57	R33	-116325.58	3580.75
Y5	-116357.13	3954.82	Y35	-116349.21	3561.08	R5	-116399.18	3926.35	R34	-116323.36	3583.84
Y6	-116365.20	3957.60	Y36	-116344.84	3563.61	R6	-116402.45	3920.62	R35	-116323.29	3588.06
Y7	-116367.40	3958.57	Y37	-116340.82	3565.93	R7	-116403.52	3917.00	R36	-116323.02	3598.97
Y8	-116382.69	3955.20	Y38	-116340.56	3566.09	R8	-116409.42	3896.96	R37	-116324.09	3613.63
Y9	-116383.40	3953.95	Y39	-116336.16	3568.69	R9	-116388.35	3895.63	R38	-116335.06	3632.63
Y10	-116402.45	3920.62	Y40	-116333.20	3571.44	R10	-116368.84	3890.26	R39	-116342.78	3652.37
Y11	-116403.52	3917.00	Y41	-116330.24	3575.46	R11	-116349.85	3881.53	R40	-116342.76	3674.32
Y12	-116411.18	3891.00	Y42	-116329.01	3576.86	R12	-116333.80	3872.68	R41	-116346.54	3686.26
Y13	-116414.00	3881.41	Y43	-116325.58	3580.75	R13	-116332.57	3860.20	R42	-116341.01	3698.97
Y14	-116392.73	3879.71	Y44	-116317.96	3591.33	R14	-116327.61	3847.43	R43	-116337.64	3727.10
Y15	-116373.52	3874.41	Y45	-116311.08	3600.89	R15	-116342.58	3828.32	R44	-116341.94	3744.61
Y16	-116356.17	3866.26	Y46	-116310.37	3604.63	R16	-116351.92	3812.47	R45	-116346.74	3758.66
Y17	-116347.26	3863.11	Y47	-116308.17	3613.82	R17	-116358.35	3794.84	R46	-116352.67	3775.57
Y18	-116347.19	3856.86	Y48	-116304.17	3615.08	R18	-116362.22	3774.64	R47	-116353.47	3794.14
Y19	-116345.69	3848.55	Y49	-116324.96	3632.90	R19	-116355.94	3755.92	R48	-116342.12	3807.61
Y20	-116354.59	3839.19	Y50	-116333.00	3654.81	R20	-116350.87	3741.08	R49	-116335.35	3822.23
Y21	-116366.15	3819.52	Y51	-116330.33	3678.11	R21	-116347.18	3727.99	R50	-116317.82	3845.74
Y22	-116374.30	3802.42	Y52	-116333.71	3684.24	R22	-116354.62	3706.71	R51	-116327.50	3861.36
Y23	-116380.43	3772.52	Y53	-116329.71	3692.54	R23	-116361.99	3688.73	R52	-116315.72	3900.42
Y24	-116373.20	3749.77	Y54	-116329.39	3725.17	R24	-116358.07	3671.11			
Y25	-116367.89	3734.27	Y55	-116333.93	3747.31	R25	-116354.41	3649.63			
Y26	-116365.41	3729.82	Y56	-116338.58	3760.91	R26	-116346.75	3630.22			
Y27	-116371.93	3713.63	Y57	-116344.20	3775.72	R27	-116344.42	3611.28			
Y28	-116380.45	3691.38	Y58	-116348.09	3793.46	R28	-116340.61	3590.97			
Y29	-116376.36	3667.47	Y59	-116333.00	3803.10	R29	-116337.08	3574.22			
Y30	-116371.81	3646.19		-116328.75	3816.64	R30	-116335.99	3568.84			

平面直角座標系: 第Ⅸ系(測地成果2011)

急傾斜地の崩壊区域調書

様式5-5 危害のおそれのある土地の座標一覧

調査年度	2023
------	------

急傾斜地の位置	箇所番号	II-131K2286-2	箇所名	西長田19	所在地	館山市西長田
---------	------	---------------	-----	-------	-----	--------

[illegible]

平面直角座標系:第Ⅸ系(測地成果2011)

急傾斜地の崩壊区域調書

様式5-4 危害のおそれのある土地等の座標位置図

調査年度

2023

急傾斜地の位置

箇所番号


II-131K2286-3

箇所名

西長田19

所在地

館山市西長田

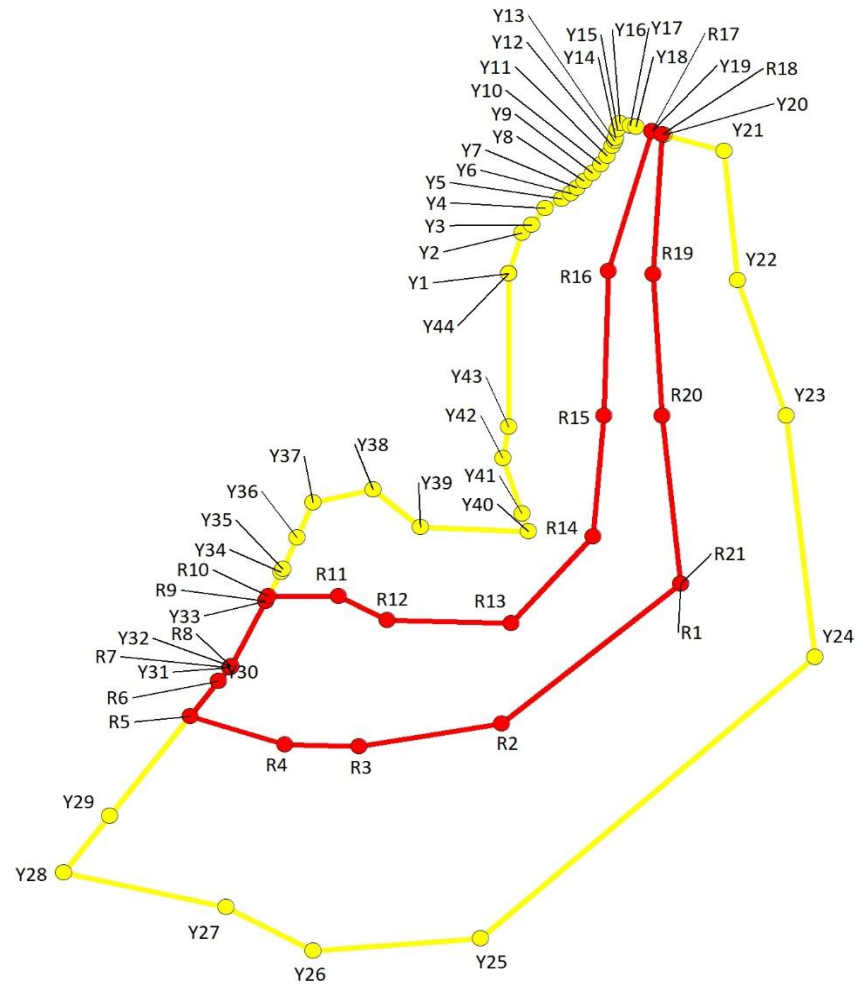

1:1,000

0 25 50 m

急傾斜地の崩壊区域調書

様式5-5 危害のおそれのある土地の座標一覧

調査年度	2023
------	------

急傾斜地の位置	箇所番号	II-131K2286-3	箇所名	西長田19	所在地	館山市西長田
---------	------	---------------	-----	-------	-----	--------

危害のおそれのある区域の座標(土砂災害警戒区域)						著しい危害のおそれのある区域の座標(土砂災害特別警戒区域)					
地点記号	X(m)	Y(m)	地点記号	X(m)	Y(m)	地点記号	X(m)	Y(m)	地点記号	X(m)	Y(m)
Y1	-116498.48	3509.70	Y31	-116552.68	3472.78	R1	-116541.12	3532.45			
Y2	-116492.84	3511.47	Y32	-116552.44	3472.91	R2	-116560.37	3508.71			
Y3	-116491.75	3512.75	Y33	-116543.47	3477.54	R3	-116563.51	3489.86			
Y4	-116489.49	3514.51	Y34	-116539.51	3479.58	R4	-116563.23	3480.05			
Y5	-116488.25	3516.75	Y35	-116539.09	3479.76	R5	-116559.33	3467.53			
Y6	-116487.48	3517.90	Y36	-116534.81	3481.66	R6	-116554.51	3471.27			
Y7	-116486.71	3518.74	Y37	-116529.93	3483.78	R7	-116552.68	3472.78			
Y8	-116485.79	3519.69	Y38	-116528.22	3491.71	R8	-116552.44	3472.91			
Y9	-116484.65	3520.78	Y39	-116533.31	3497.98	R9	-116543.47	3477.54			
Y10	-116483.51	3521.86	Y40	-116533.91	3512.32	R10	-116542.81	3477.88			
Y11	-116482.25	3522.75	Y41	-116531.49	3511.47	R11	-116542.80	3487.15			
Y12	-116480.92	3523.42	Y42	-116523.88	3508.95	R12	-116546.11	3493.64			
Y13	-116480.25	3523.75	Y43	-116519.55	3509.70	R13	-116546.54	3510.03			
Y14	-116479.79	3523.84	Y44	-116498.48	3509.70	R14	-116534.62	3520.82			
Y15	-116478.62	3524.07				R15	-116518.02	3522.32			
Y16	-116477.80	3524.38				R16	-116498.09	3522.87			
Y17	-116478.13	3525.78				R17	-116478.93	3528.61			
Y18	-116478.33	3526.49				R18	-116479.31	3530.00			
Y19	-116478.93	3528.61				R19	-116498.55	3528.82			
Y20	-116479.39	3530.28				R20	-116518.02	3530.01			
Y21	-116481.62	3538.25				R21	-116541.12	3532.45			
Y22	-116499.41	3539.98									
Y23	-116518.02	3546.47									
Y24	-116551.22	3550.20									
Y25	-116589.86	3505.92									
Y26	-116591.61	3483.75									
Y27	-116585.55	3472.23									
Y28	-116580.84	3450.79									
Y29	-116573.08	3456.83									
Y30	-116554.51	3471.27									

平面直角座標系：第Ⅸ系(測地成果2011)

急傾斜地の崩壊区域調査

様式5-4 危害のおそれのある土地等の座標位置図

調査年度

2023

急傾斜地の位置

箇所番号


II-131K2286-4

箇所名

西長田19

所在地

館山市西長田

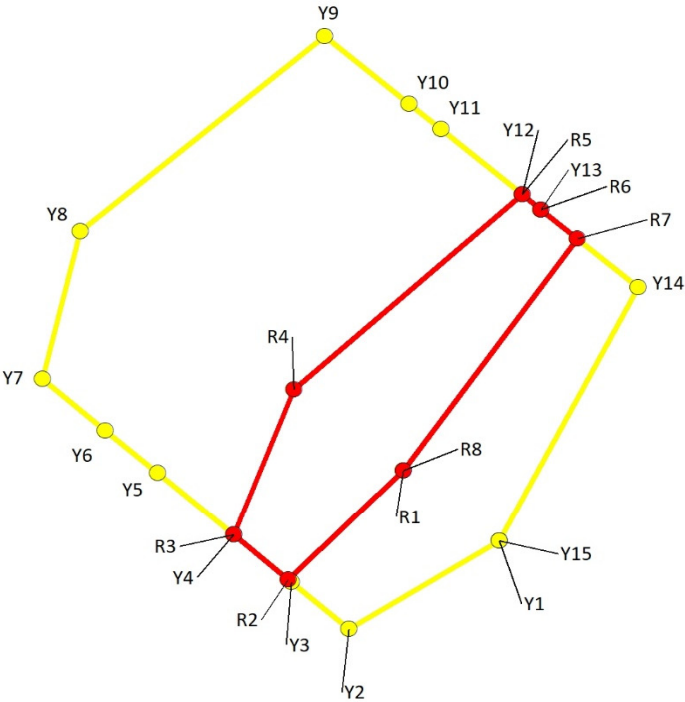

1:500

0 10 20 m

急傾斜地の崩壊区域調書

様式5-5 危害のおそれのある土地の座標一覧

調査年度	2023
館山市西長田	

[illegible]