

急傾斜地の崩壊区域調書

様式5-4 危害のおそれのある土地等の座標位置図

調査年度

2023

急傾斜地の位置

箇所番号


II-132K2104

箇所名

江見吉浦4

所在地

鴨川市江見吉浦

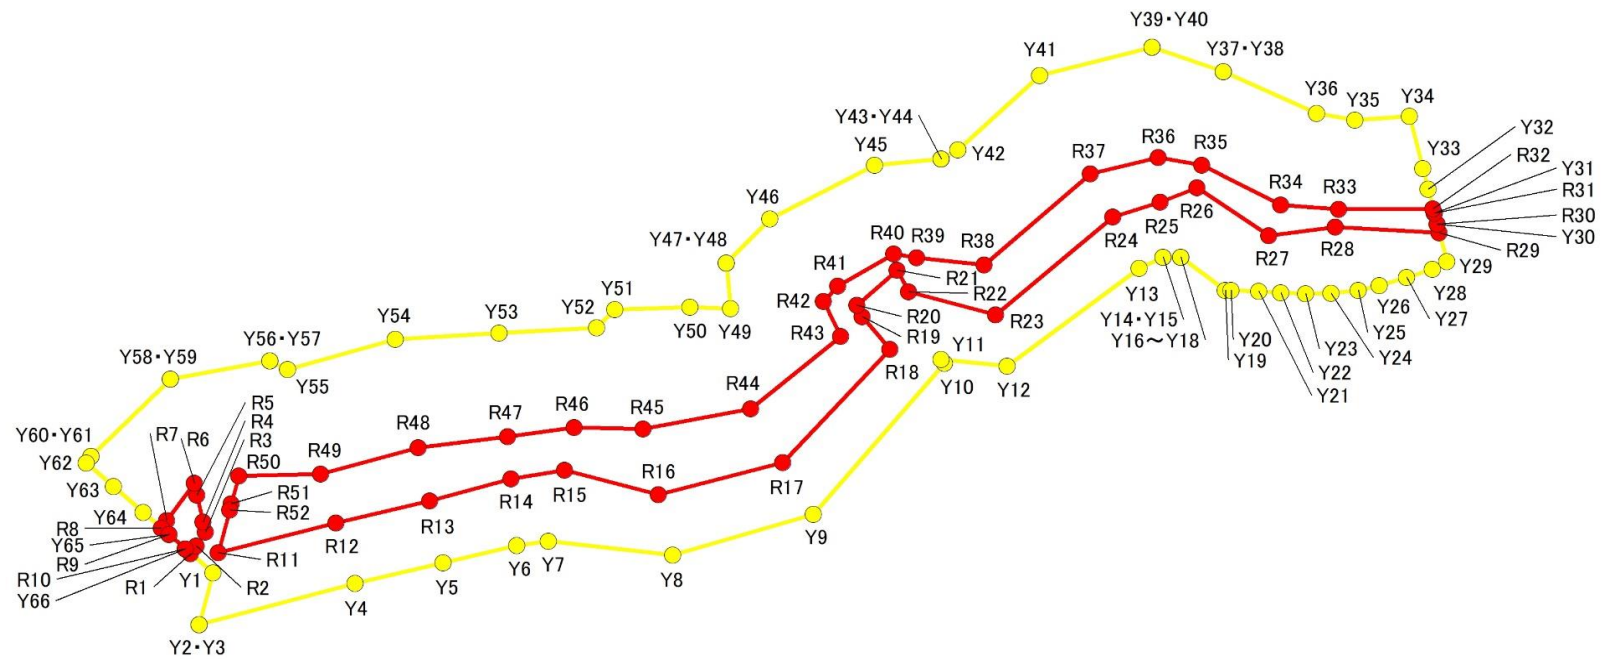

1:1,000

0 25 50 m

急傾斜地の崩壊区域調書

様式5-5 危害のおそれのある土地の座標一覧

調査年度	2023
------	------

急傾斜地の位置	箇所番号	Ⅱ-132K2104	箇所名	江見吉浦4	所在地	鶴川市江見吉浦
---------	------	------------	-----	-------	-----	---------

危害のおそれのある区域の座標(土砂災害警戒区域)						著しい危害のおそれのある区域の座標(土砂災害特別警戒区域)					
地点記号	X(m)	Y(m)	地点記号	X(m)	Y(m)	地点記号	X(m)	Y(m)	地点記号	X(m)	Y(m)
Y1	-104348.78	21852.94	Y31	-104301.15	22015.11	R1	-104346.20	21849.96	R30	-104302.58	22015.48
Y2	-104355.65	21851.09	Y32	-104297.95	22014.29	R2	-104345.17	21850.72	R31	-104301.15	22015.11
Y3	-104355.65	21851.09	Y33	-104295.20	22013.58	R3	-104343.35	21851.92	R32	-104300.53	22014.95
Y4	-104350.17	21871.79	Y34	-104288.26	22011.79	R4	-104341.99	21851.61	R33	-104300.61	22002.40
Y5	-104347.43	21883.50	Y35	-104288.78	22004.56	R5	-104338.49	21850.81	R34	-104300.07	21994.72
Y6	-104345.10	21893.26	Y36	-104287.89	21999.48	R6	-104336.88	21850.45	R35	-104294.75	21984.28
Y7	-104344.56	21897.50	Y37	-104282.41	21987.11	R7	-104341.84	21846.78	R36	-104293.76	21978.44
Y8	-104346.38	21914.01	Y38	-104282.41	21987.11	R8	-104342.83	21846.07	R37	-104295.91	21969.46
Y9	-104341.02	21932.69	Y39	-104279.11	21977.66	R9	-104343.70	21847.08	R38	-104307.98	21955.34
Y10	-104320.99	21950.10	Y40	-104279.11	21977.66	R10	-104345.61	21849.27	R39	-104307.03	21946.40
Y11	-104320.51	21949.63	Y41	-104282.86	21962.71				R40	-104306.53	21943.35
Y12	-104321.39	21958.41	Y42	-104292.73	21951.85	R11	-104346.08	21853.66	R41	-104310.76	21935.88
Y13	-104308.44	21975.95	Y43	-104293.96	21949.64	R12	-104342.13	21869.27	R42	-104312.81	21934.00
Y14	-104306.97	21979.13	Y44	-104293.96	21949.64	R13	-104339.22	21881.74	R43	-104317.47	21936.32
Y15	-104306.97	21979.13	Y45	-104294.74	21940.79	R14	-104336.33	21892.54	R44	-104327.04	21924.36
Y16	-104306.96	21981.47	Y46	-104301.88	21926.87	R15	-104335.13	21899.63	R45	-104329.69	21910.05
Y17	-104306.96	21981.47	Y47	-104307.73	21921.12	R16	-104338.39	21912.11	R46	-104329.51	21900.91
Y18	-104306.96	21981.47	Y48	-104307.73	21921.12	R17	-104334.12	21928.58	R47	-104330.74	21892.09
Y19	-104311.33	21987.36	Y49	-104313.73	21921.71	R18	-104319.14	21942.86	R48	-104332.18	21880.23
Y20	-104311.33	21988.14	Y50	-104313.54	21916.31	R19	-104314.84	21939.16	R49	-104335.65	21867.23
Y21	-104311.49	21991.81	Y51	-104313.88	21906.30	R20	-104313.30	21938.46	R50	-104335.93	21856.39
Y22	-104311.67	21994.72	Y52	-104316.28	21903.90	R21	-104308.68	21943.81	R51	-104339.61	21855.40
Y23	-104311.80	21998.03	Y53	-104317.00	21890.97	R22	-104311.51	21945.28	R52	-104340.41	21855.19
Y24	-104311.75	22001.41	Y54	-104317.80	21877.13	R23	-104314.61	21956.86			
Y25	-104311.33	22004.99	Y55	-104321.83	21862.89	R24	-104301.60	21972.41			
Y26	-104310.71	22007.81	Y56	-104320.69	21860.48	R25	-104299.68	21978.75			
Y27	-104309.65	22011.41	Y57	-104320.69	21860.48	R26	-104297.76	21983.58			
Y28	-104308.54	22014.89	Y58	-104323.09	21847.30	R27	-104304.10	21993.15			
Y29	-104307.55	22016.77	Y59	-104323.09	21847.30	R28	-104302.94	22001.97			
Y30	-104302.58	22015.48	Y60	-104333.33	21836.73	R29	-104303.70	22015.77			

平面直角座標系：第Ⅲ区系(測地成果2011)

急傾斜地の崩壊区域調書

様式5-5 危害のおそれのある土地の座標一覧

調査年度	2023
------	------

[illegible]